
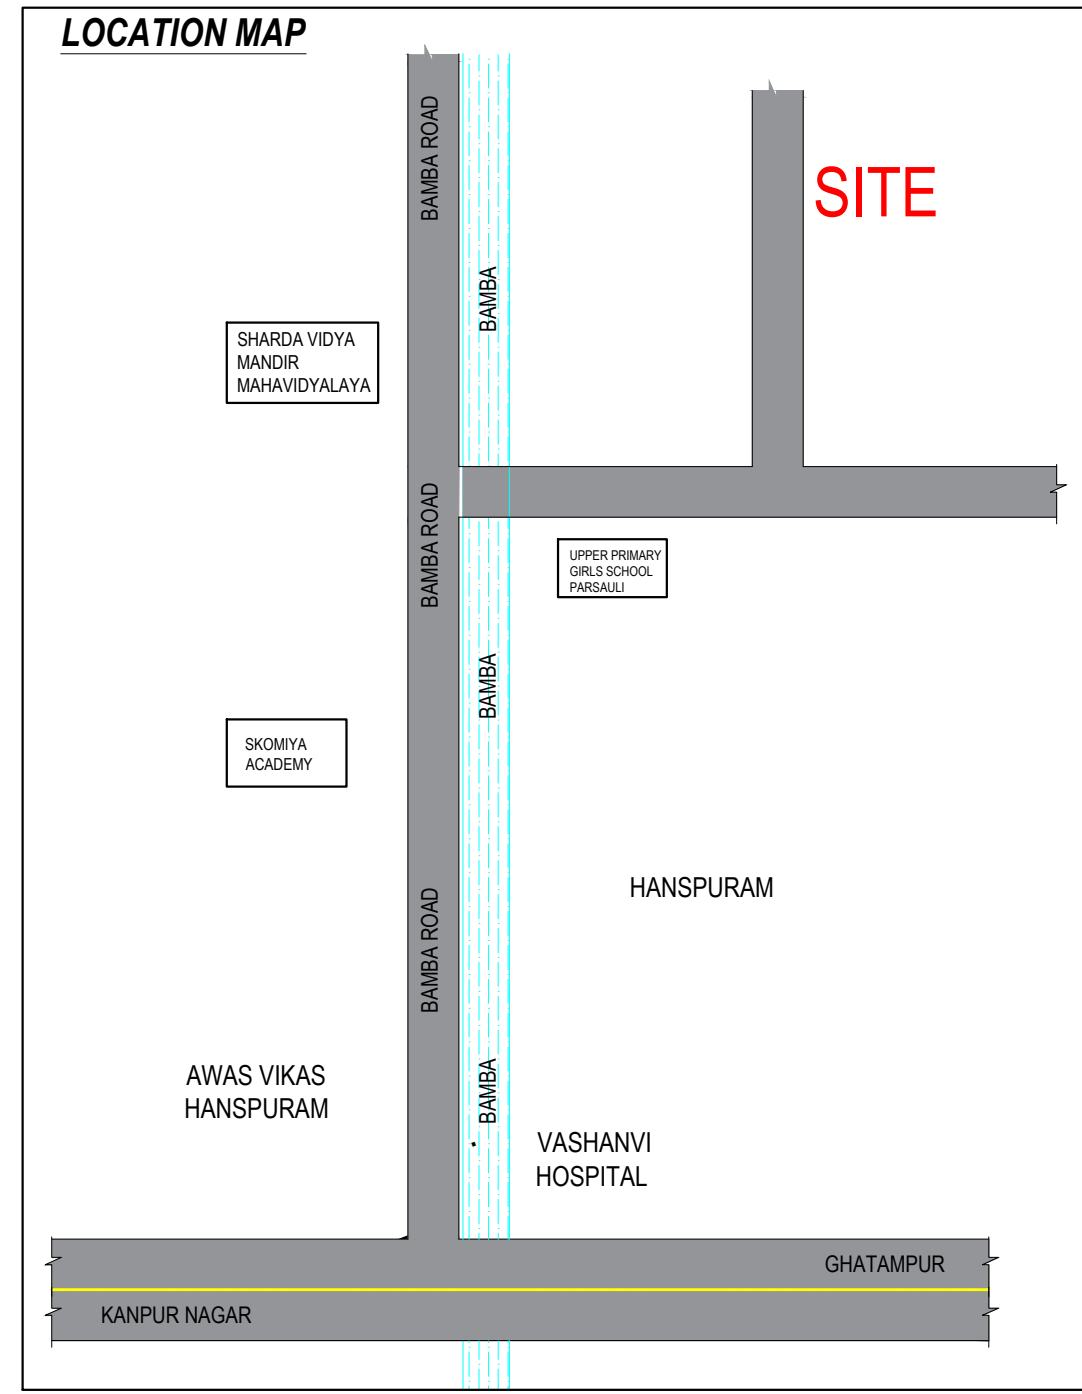


AXISARTH HOMES PVT. LTD

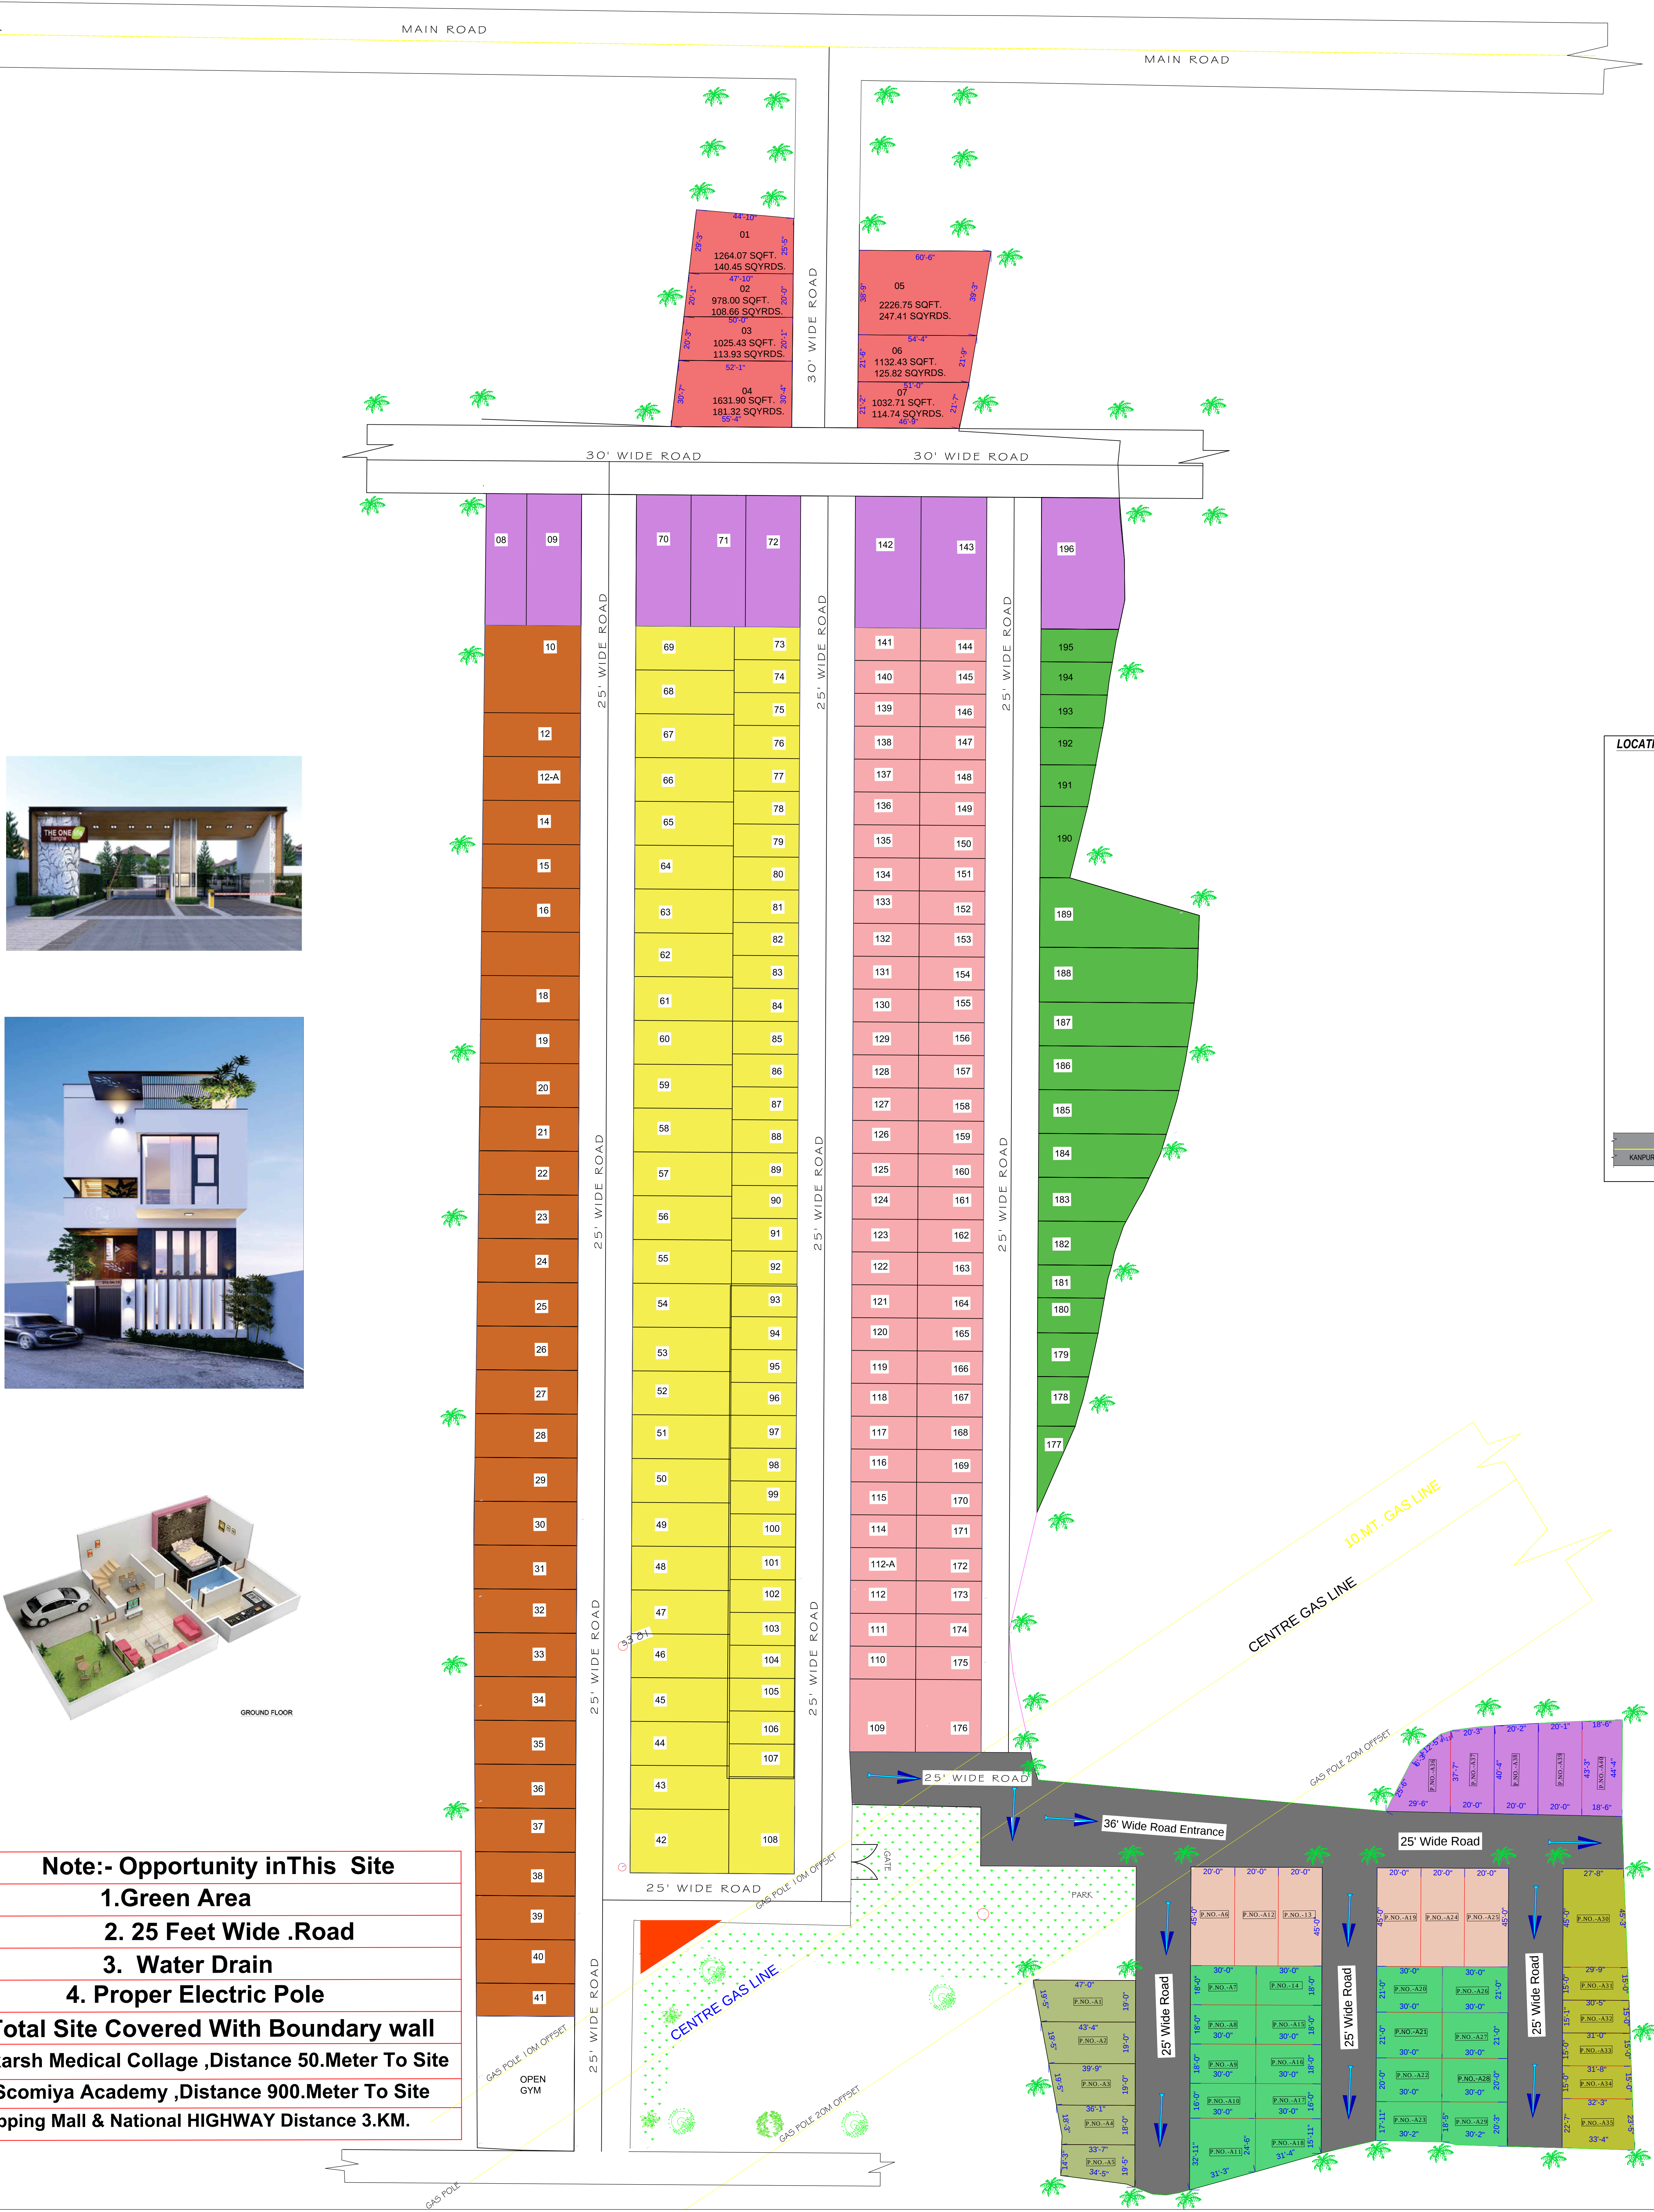

AREA IN SQFT		
Tr. No.	Area In SQFT	Area In SQYDS.
01.	861.57	95.73
02.	792.71	88.07
03.	723.56	80.39
04.	623.11	69.23
05.	555.31	61.70
06.	900.00	100.00
07.	540.00	60.00
08.	540.00	60.00
09.	540.00	60.00
10.	480.00	53.33
11.	865.98	96.22
12.	900.00	100.00
13.	900.00	100.00
14.	540.00	60.00
15.	540.00	60.00
16.	540.00	60.00
17.	480.00	53.33
18.	609.63	67.73
19.	900.00	100.00
20.	630.00	70.00
21.	630.00	70.00
22.	600.00	66.66
23.	754.30	83.81
24.	900.00	100.00
25.	900.00	100.00
26.	630.00	70.00
27.	630.00	70.00
28.	600.00	66.66
29.	596.13	66.23
30.	1299.33	144.37
31.	453.45	50.38
32.	462.59	51.39
33.	471.84	52.42
34.	481.51	53.50
35.	754.15	83.79
36.	709.08	78.78
37.	787.29	87.47
38.	825.57	91.73
39.	856.63	95.18
40.	809.57	89.95

	SQFT.	SQYRDS.
Total Plot. Area.	27613.31	3068.14
Total Road Area.	18140.40	2015.55
Total Land Area	47957.78	5328.64

Proposed Site Plan

Aarazi No. -
NAGWA KANPUR NAGAR



Date :- 24/05/20

DRG. TITLE :-

LAY OUT PLAN
AXISARTH HOMES PVT.LTD.

DRG. NO. CHITRANK 01/20

CHITRANK SURVEYORS

1631 B BLOCK GOVIND NAGAR ,
KANPUR-208006
Mob. : 7755046738
E-mail : shrotrachandna93@gmail.com