


ROAD

BUILDING

22'WIDE ROAD

30'WIDE ROAD

22'WIDE ROAD

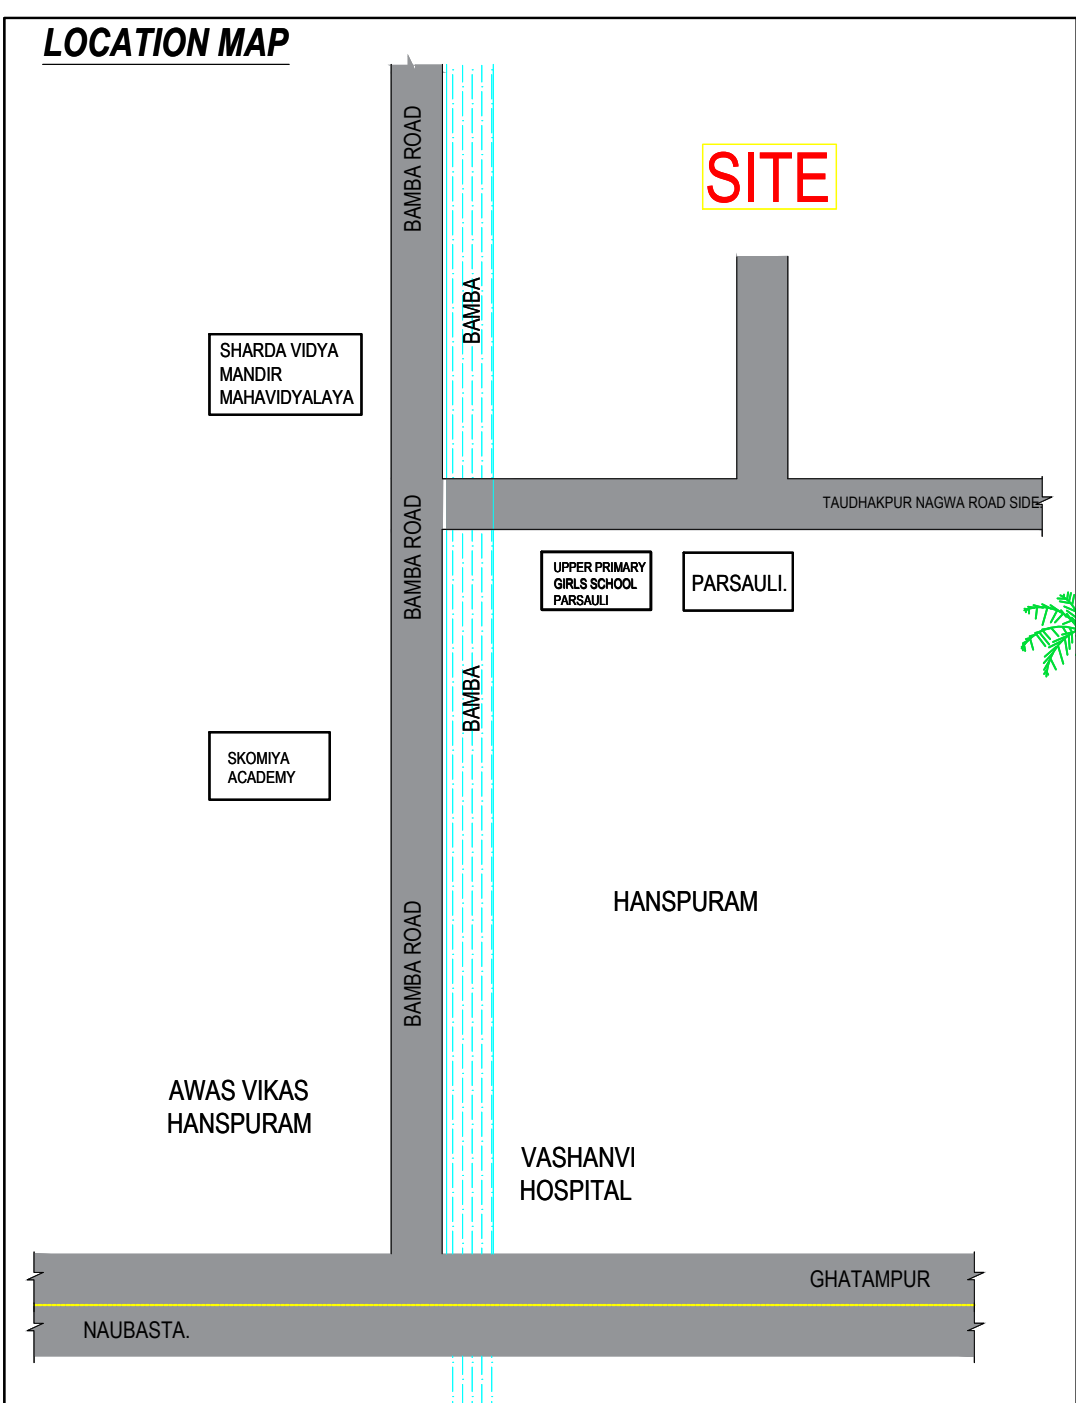

S.NO.	Area In SQFT.	Area In SQYDS.
01.	1150.47	127.83
02.	910.91	101.21
03.	935.32	103.92
04.	959.67	106.63
05.	984.04	109.33
06.	1007.61	111.65
07.	1028.10	114.23
08.	1046.33	116.25
09.	1509.68	167.74
10.	900.00	100.00
11.	900.00	100.00
12.	1035.02	115.00
13 TO 19.	900.00	100.00
20.	1167.01	129.66
21.	410.54	165.00
22 TO 31.	495.00	55.00
32.	410.54	45.61
33.	1485.00	165.00
34 TO 41.	495.00	55.00
42.	660.00	73.33
43.	654.82	74.07
44.	666.69	165.00
45 TO 53.	495.00	55.00
54.	1485.00	165.00
55.	1485.00	165.00
56 TO 64.	495.00	55.00
65.	580.92	64.54
66.	403.57	44.84
67 TO 75.	450.00	50.00
76.	1485.00	165.00
77.	1485.00	165.00
78 TO 84.	495.00	55.00
85.	660.00	73.33
86.	686.07	76.23
87.	502.97	55.88
88.	619.22	68.80
89.	627.86	69.76
90.	647.79	71.97
91.	659.28	73.25
92.	669.81	74.42
93.	689.39	76.59
94.	1548.56	172.06

	SQFT.	SQYRDS.
Total Plot. Area.	64626.37	7180.70
Total Road Area.	21293.54	2365.94
Total Land Area	85919.91	9546.65

Proposed Site Plan

Aarazi No.- 136

KRISHNA PURAM PARSAULI.

Date:-02/06/25

DRG.TITLE:-

LAY OUT PLAN

AXISARTH HOMES PVT.LTD.

DRG.& SURVEYED BY.

CHITRANK SURVEYORS

1631 B BLOCK GOVIND NAGAR ,
KANPUR-208006
Mob. : 7755046738
E-mail : dheeruchandel82@gmail.com